



Statutory Document No.154 /95

HARBOURS (ISLE OF MAN) ACT 1961
DOUGLAS HARBOUR FACILITIES ORDER 1995

Approved by Tynwald 12th July 1995

Coming into operation 1st. August 1995

WHEREAS the Department of Transport considers it necessary for the development, improvement, regulation and management of Douglas harbour that an order under section 58A of the Harbours (Isle of Man) Act 1961 (a) should be made in respect of the facilities described in article 2 in the following Order.

AND WHEREAS the Department has satisfied itself that the Order and any use envisaged for the said facilities will not prejudice -

the safety of navigation in Douglas harbour; or

the safety of operations as respects that facility or any other facility provided by the Department.

AND WHEREAS the Department has given public notice of the making of an order as required by section 58A(5) of the said Act and has complied with the requirements of section 58A(6) to (9) of that Act.

NOW THEREFORE, in exercise of the powers conferred on the Department of Transport by section 58A (1) of the Harbours (Isle of Man) Act 1961 (a), and of all other enabling powers, the following Order is hereby made:-

(a) Vol. XIX p.538.

Price: 40p

Citation and commencement

1. This Order may be cited as the Douglas Harbour Facilities Order 1995 and, subject to section 58A(10) of the Harbours (Isle of Man) Act 1961, shall come into operation on 1st August 1995.


Disapplication of section 58 of the Act

2. Section 58 of the Harbours (Isle of Man) Act 1961 shall not apply to the linkbridge and the associated facilities for the time being owned or in the possession of the Department of Transport and situate on the north side of the King Edward VIII Pier in Douglas Harbour, being the harbour facilities within the area shown edged with a broken thick black line on the plan set out in the Schedule.

Article 2

SCHEDULE

Plan of part of Douglas Harbour showing the location and area of the linkbridge and associated facilities to which this Order applies.

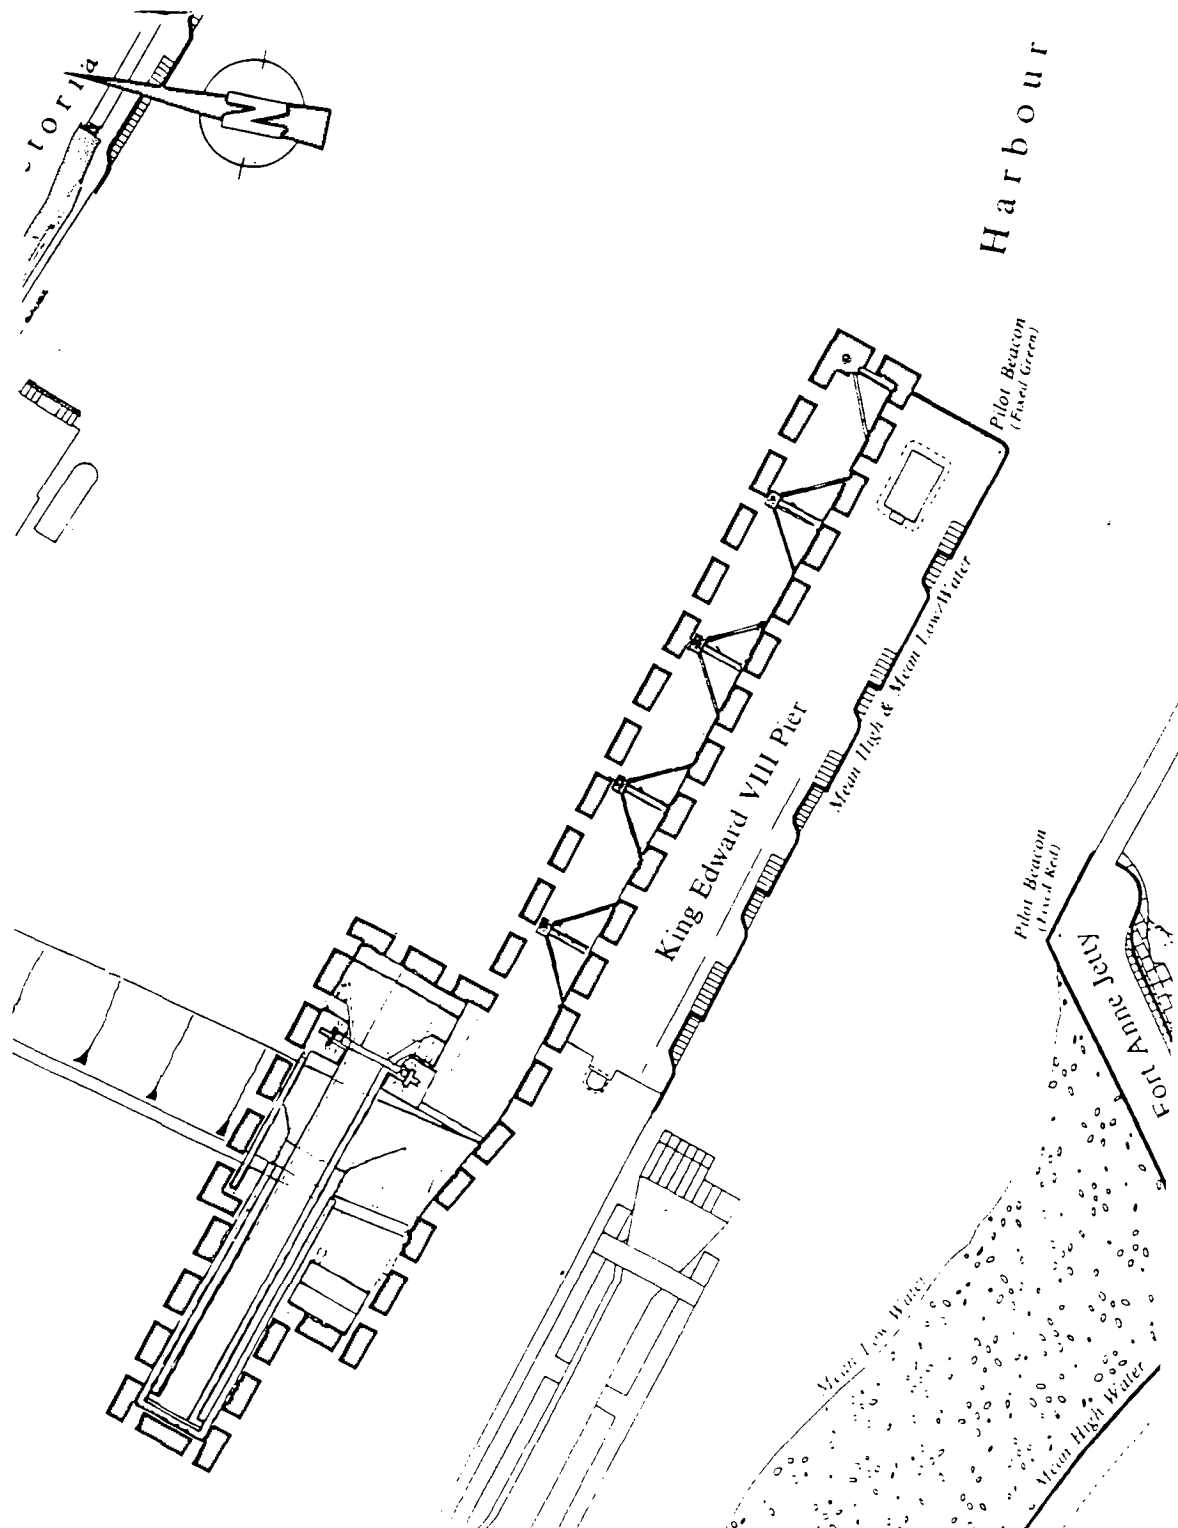

SCALE 1: 1250

MADE 5th JUNE 1995

D. NORTH
Minister for Transport

EXPLANATORY NOTE

(This note is not part of the Order)

This Order excludes from section 58 of the Harbours (Isle of Man) Act 1961 the linkbridge and associated harbour facilities situate on the north side of the King Edward VIII Pier in Douglas Harbour.